



PROPOSED EXPANSION OF MODDERAS DAM, TULBAGH

PREFERRED ALTERNATIVE SITE PLAN

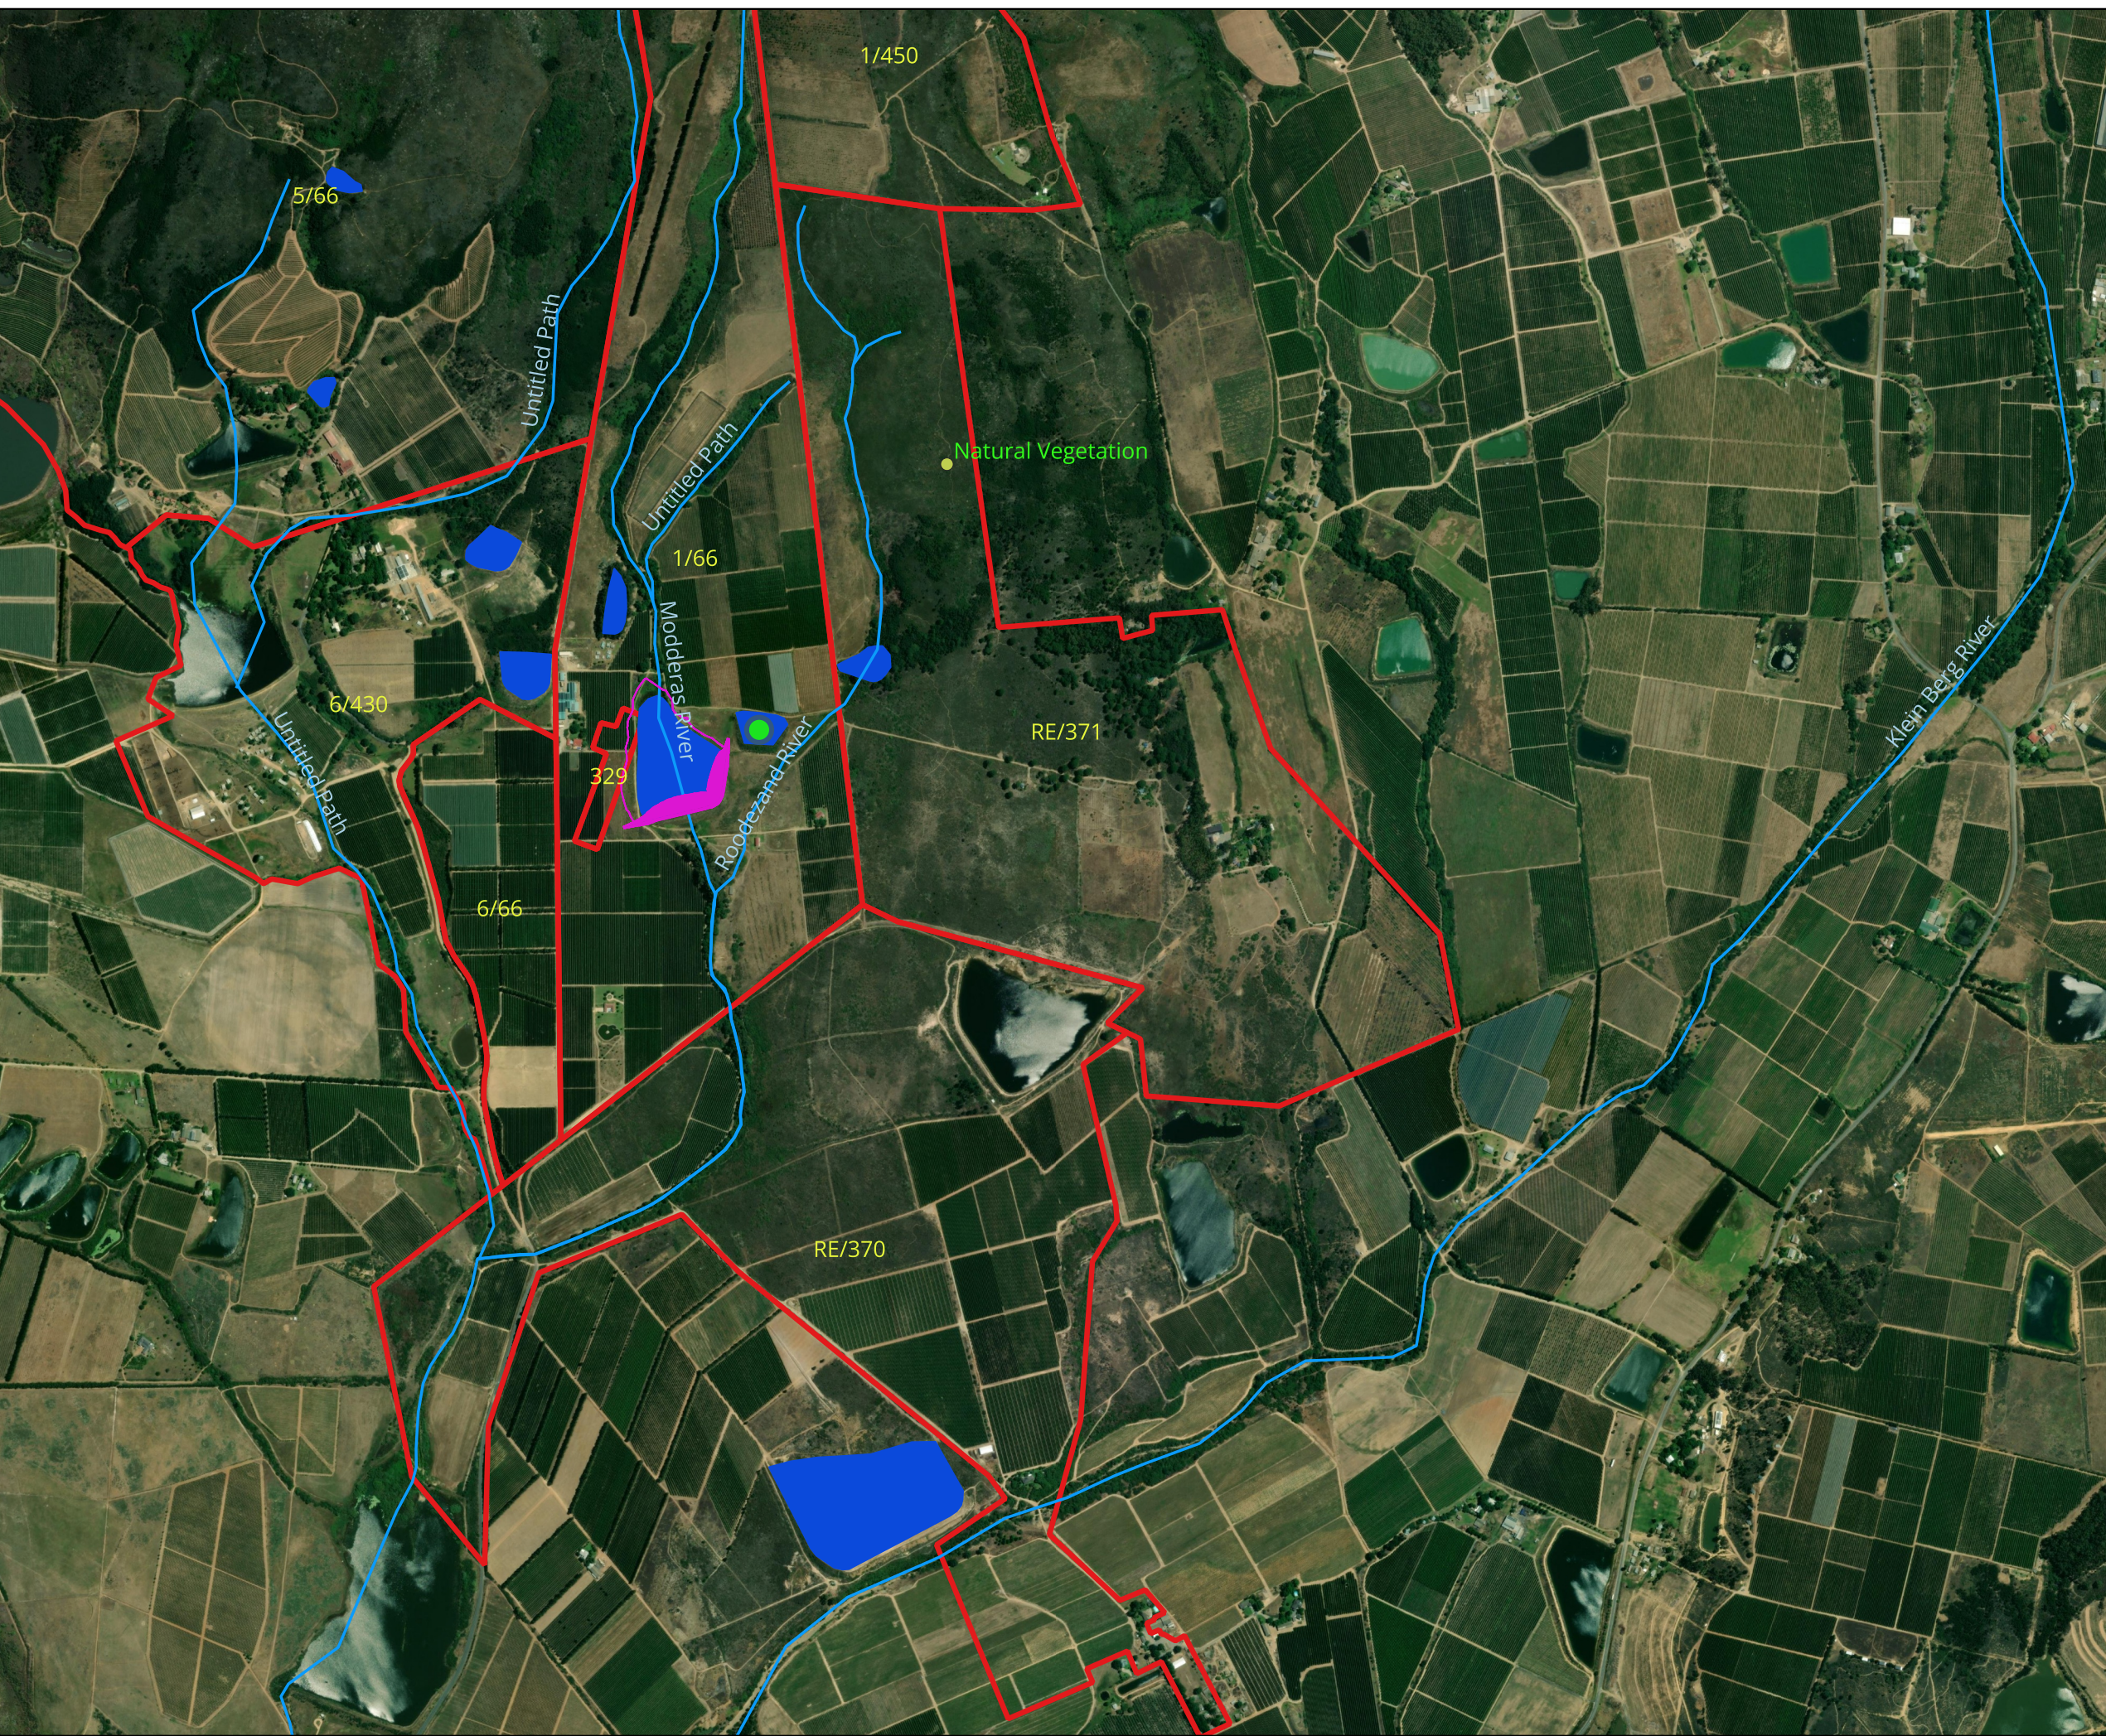

Legend

- Dam Expansion Option 1 - Embankment
- Dam Expansion Option 1 - FSL
- inland water
- rivers
- Dam D2
- Inland water
- Properties
- Natural Vegetation.km

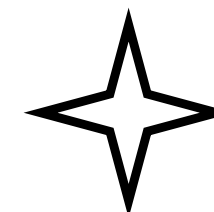

Datum: WGS84
Projection: Geographic

Scale: 1:18 000 (on A3)

Date: September
2025

